



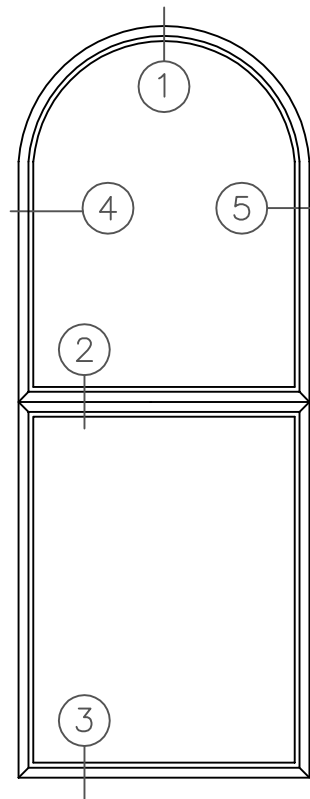

Bovard Studio Inc.
 2281 Hwy. 34 E.; Fairfield, IA 52556
 Phone: (641) 472-2824; Fax: (641) 472-0974

3750 SERIES

ALUMINUM THERMAL BARRIER WINDOW FRAME FOR FACETED GLASS

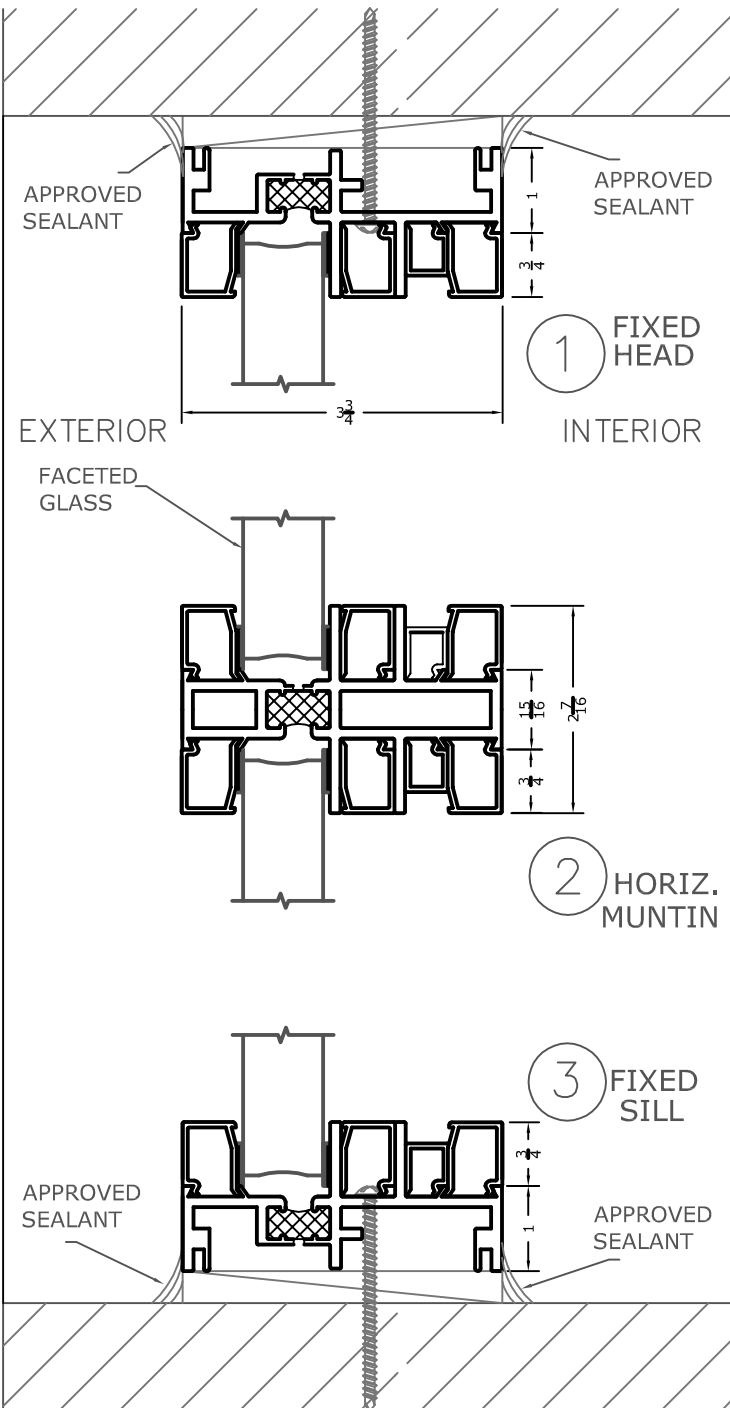

Engineered to hold faceted glass. Available in standard dark bronze, white and natural aluminum mill finishes, or custom colors for an additional cost.

