




Bovard Studio Inc.
2281 Hwy. 34 E.; Fairfield, IA 52556
Phone: (641) 472-2824; Fax: (641) 472-0974

WOOD FRAME SERIES

TYPICAL MAHOGANY WOOD FRAME

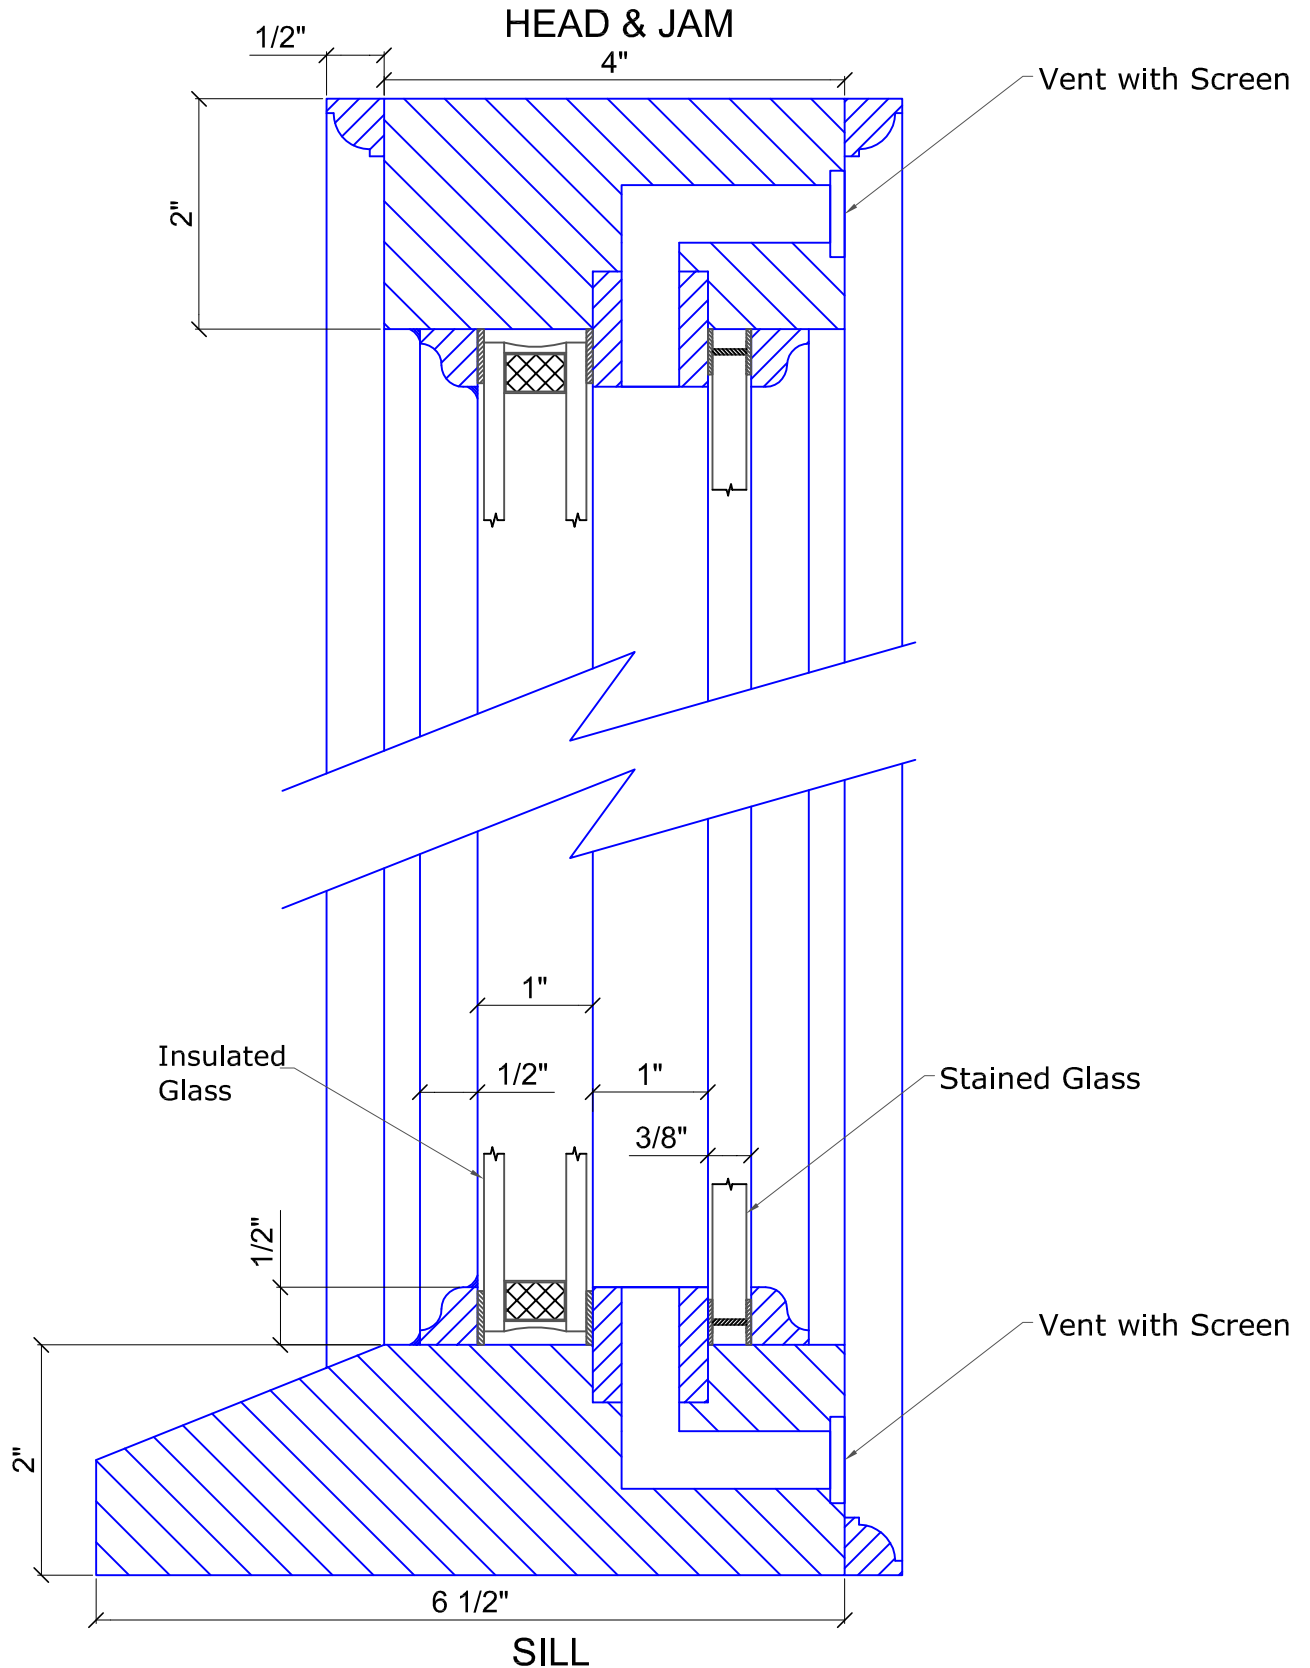

© Copyright 2008, Bovard Studio Inc.

Bovard Studio's Precision Flow[®] (Patent Pending) Ventilation System