


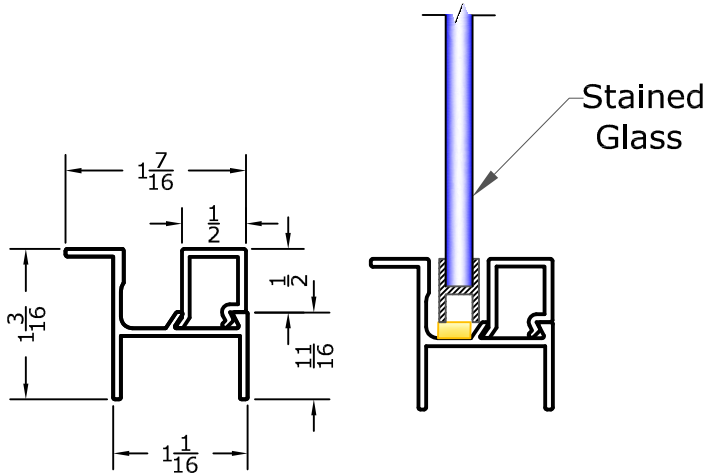


Perimeter Frame




WALL OR MAIN FRAME

INTERIOR

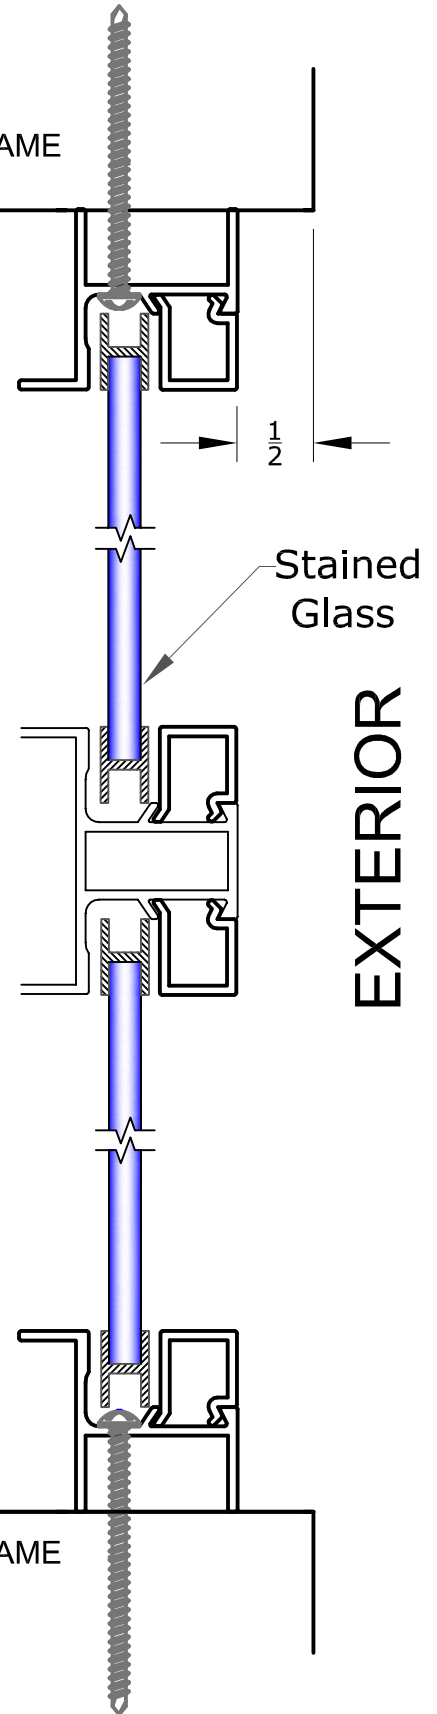

Muntin

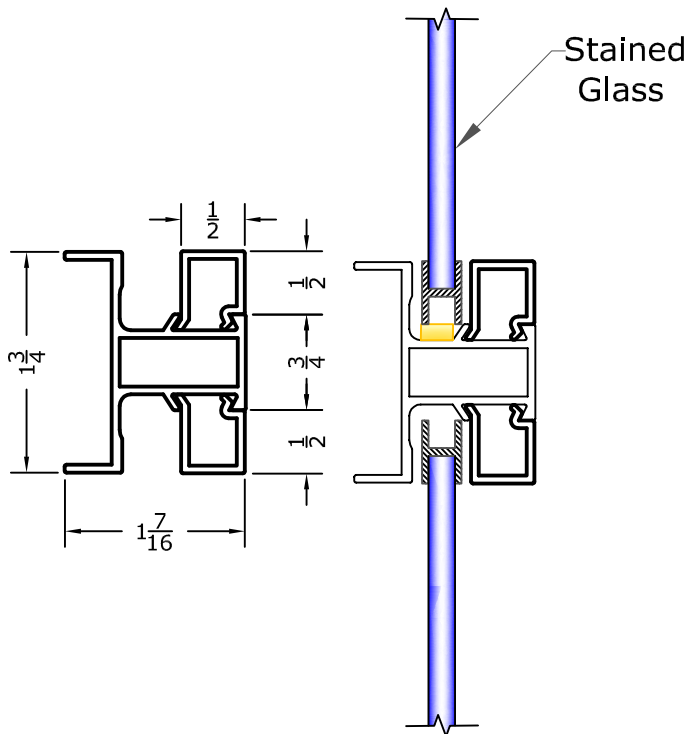

WALL OR MAIN FRAME

EXTERIOR