





Bovard Studio Inc.
2281 Hwy. 34 E.; Fairfield, IA 52556
Phone: (641) 472-2824; Fax: (641) 472-0974

1430 SERIES


Perimeter Frame

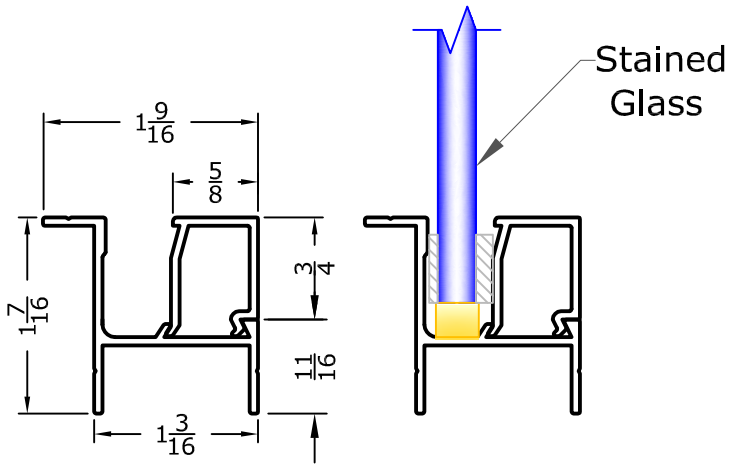

Muntin

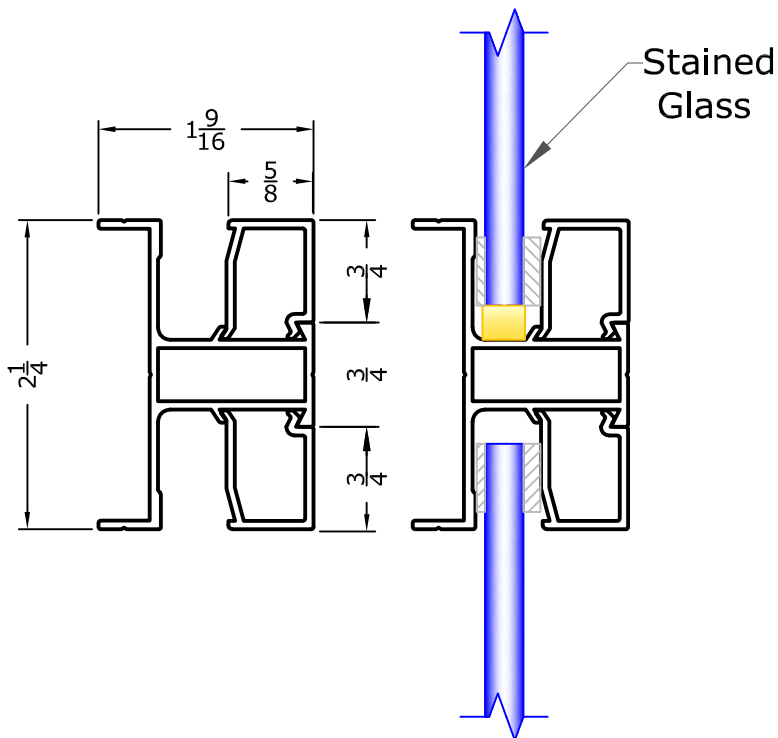

WALL OR MAIN FRAME

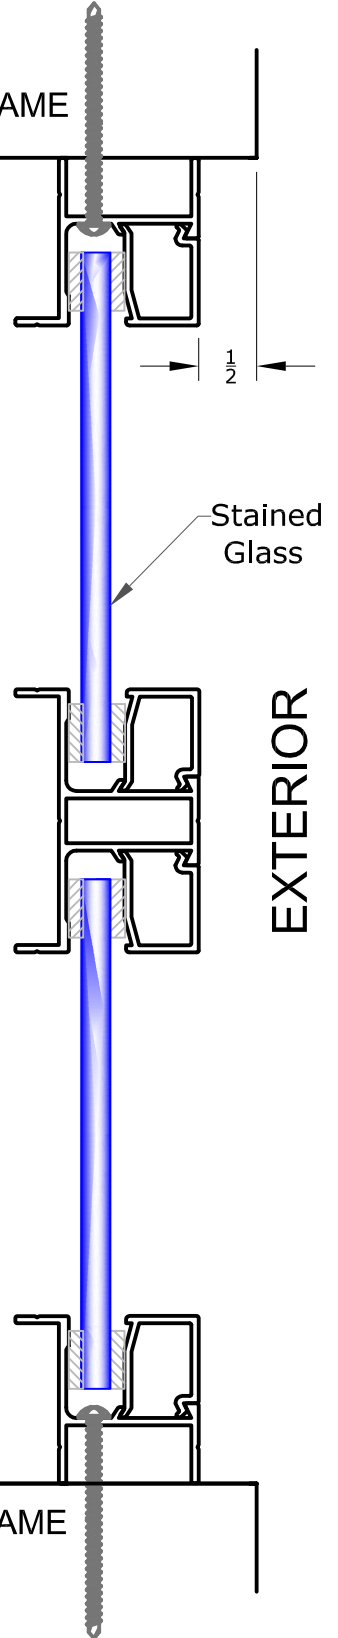

© Copyright 2006, Bovard Studio Inc.

Bovard Studio's Precision Flow[®] (Patent Pending) Ventilation System if Required